


# SILVER BAY, EIGHTH DIVISION

LOCATED IN

NW ¼ OF NW ¼ SEC. 6, TWP. 55 N., RGE. 7 W. OF 4<sup>TH</sup> PRIN. MERIDIAN,  
 NE ¼ OF NE ¼ SEC. 1, TWP. 55 N., RGE. 8 W. OF 4<sup>TH</sup> PRIN. MERIDIAN,  
 SW ¼ OF SW ¼ SEC. 31, TWP. 56 N., RGE. 7 W. OF 4<sup>TH</sup> PRIN. MERIDIAN &  
 SE ¼ OF SE ¼ SEC. 36, TWP. 56 N., RGE. 8 W. OF 4<sup>TH</sup> PRIN. MERIDIAN.

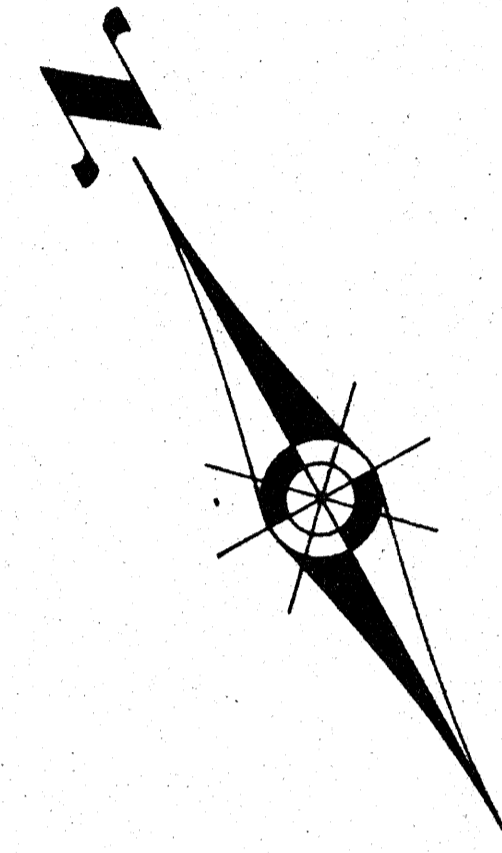


SCALE 1" = 80'



**LEGEND**

- 1" IRON ROD
- UTILITY EASEMENT
- BUILDING LINE
- R. RADIAL LINE

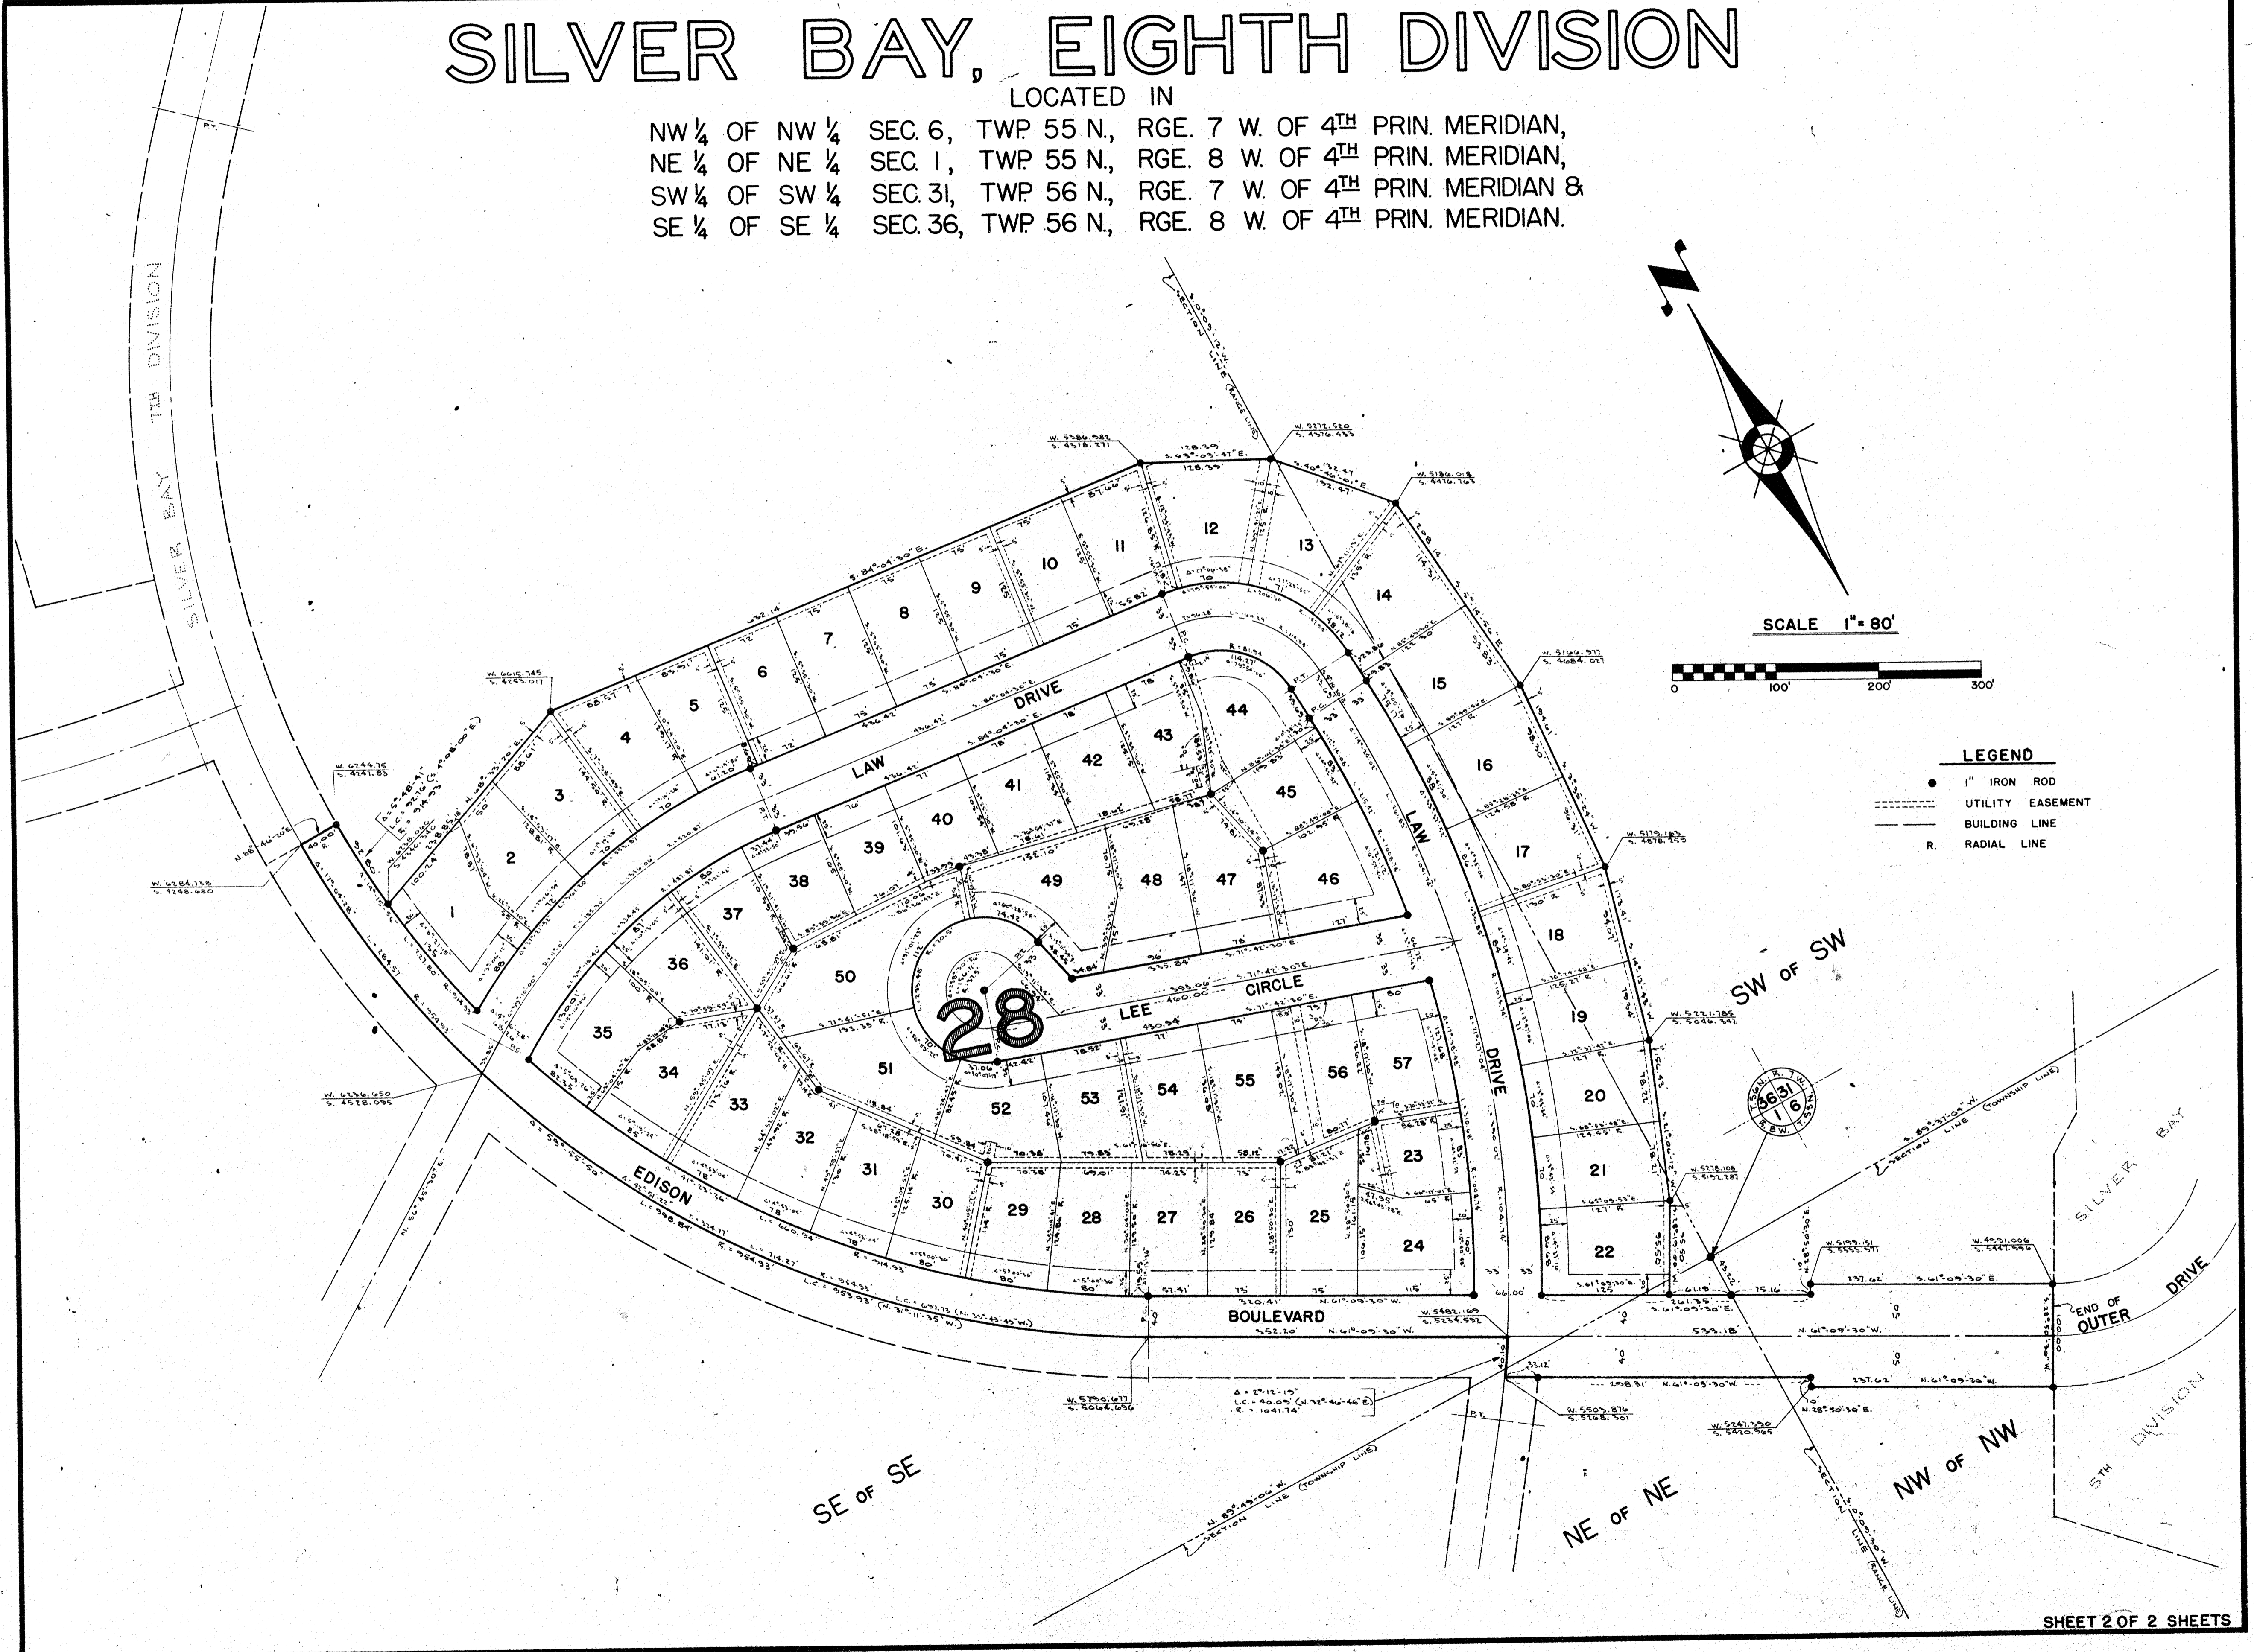

TS D. 3