FIRST REARRANGEMENT OF BLOCK 12 IN SILVER BAY. THIRD DIVISION


PLAT RATIFICATION
FIRST REARRANGEMENT OF BLOCK 12 IN SILVER BAY, THIRD DIVISION
LAKE COUNTY, MINNESOTA

KNOW ALL MEN BY THESE PRESENTS: That Reserve Mining Company, a Corporation organized and existing under the laws of the State of Minnesota, being the owner and proprietor of the following described property lying in the County of Lake, State of Minnesota, to wit:

Block 12, Silver Bay, Third Division, according to the plat thereof on file and of record in the Office of the Registrar of Titles of Lake County, Minnesota;

except and subject to all prior reservations of minerals and mining rights of record, and being desirous of platting the same into lets has caused the same to be surveyed and the plat thereof annexed hereto to be made in accordance with the statutes in such cases made and provided.

NOW, THEREFORE, Reserve Mining Company (hereinafter referred to as "Reserve") does hereby ratify and confirm in all respects said survey and the plat thereof as FIRST REARRANGEMENT OF BLOCK 12 IN SILVER BAY, THIRD DIVISION, and does sign, seal and execute said plat, the lots and block delineated thereon are hereby reserved to Reserve, its successors, assigns and licensees.

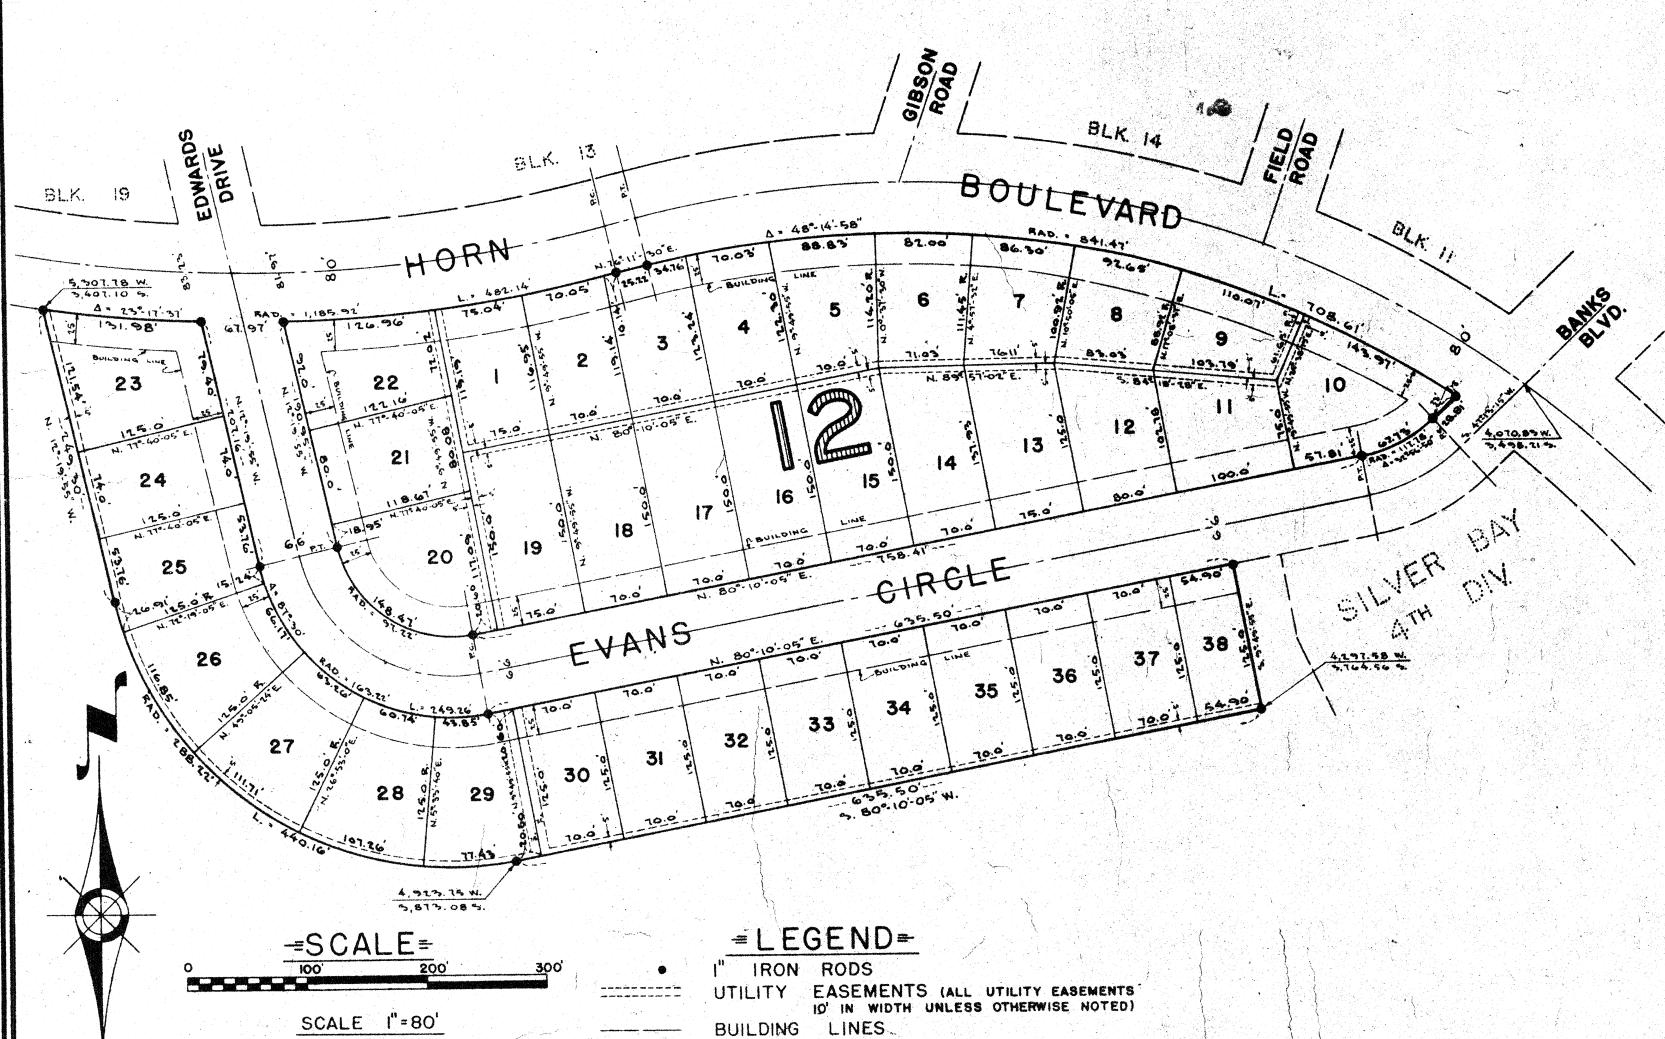

RADIAL LINES

그는 프랑시민다는 그 보고 하고 바라 관측 사이라고 그리는 이 보고 됐다.	RESERVE MINING COMPANY
In presence of:	ACDDIVID MANAGE VOLUME TO A CONTROL OF THE CONTROL
	By Its vice troutent
	Its Secretary
	고하는 것이 가능할 것 같아. 이 경험 생각이 되는 것이라고 있는 것이 되는 것이다. 그런 것이 되는 것이다. 물건이 사용하는 것이 되었다면 하고 있었다면 하는 것이다. 그런 것이 되었다면 하는 것이다.
STATE OF OHIO	마르크 등 경기 : : : : : : : : : : : : : : : : : :
COUNTY OF CUYAHOGA)	
그리고 있다면 하는 그리고 있다면 보다 그 사람들이 모르는 사람들이 되었다. 그리고 있는 그리고 있다면 하는 사람들이 되었다.	before me, a notary public within and for said county,
dent and Secretary of Reserve Mining Com	in the corporation named in the foregoing ratification, ment is the corporate seal of said corporation and that the behalf of said corporation by authority of its Board of and acknowledged leed of said corporation.
	Notary Public, Cuyahoga County, Ohio My commission expires:
STATE OF MINNESOTA)	
	경기를 받는 사람들이 되었다. 경기를 보는 사람들이 있는 것이 되었다. 그는 사람들이 되었다.
COUNTY OF ST. LOUIS)	경찰보다 1800년 120년 120년 120년 120년 120년 120년 120년 1
I, Jack D. Salo, being first duly that I have, at the request of the propin the foregoing certificate of the propapears on the annexed plat entitled FII the plat is a correct representation of	rietor thereof, made a careful survey of the property desc prietor and have platted the same into lots, as more fully RST REARRANGEMENT OF BLOCK 12 IN SILVER BAY, THIRD DIVISIO the survey; all distances are correctly shown on the plat
I, Jack D. Salo, being first duly that I have, at the request of the proping the foregoing certificate of the propapears on the annexed plat entitled FII The plat is a correct representation of monuments for the guidance of future suplets the outside boundary lines are comment of BLOCK 12 IN SILVER BAY, THIRD D.	rietor thereof, made a careful survey of the property desc prietor and have platted the same into lots, as more fully RST REARRANGEMENT OF BLOCK 12 IN SILVER BAY, THIRD DIVISIO the survey; all distances are correctly shown on the plat rveys have been correctly placed in the ground as shown by rrectly shown. The annexed subdivision of FIRST REARRANGE IVISION was surveyed by myself or under my direct supervis lakes, ponds, or swamps or public highways and thorough-
I, Jack D. Salo, being first duly that I have, at the request of the proping the foregoing certificate of the propapears on the annexed plat entitled FII The plat is a correct representation of monuments for the guidance of future suplets the outside boundary lines are comment of BLOCK 12 IN SILVER BAY, THIRD D.	rietor thereof, made a careful survey of the property desc prietor and have platted the same into lots, as more fully RST REARRANGEMENT OF BLOCK 12 IN SILVER BAY, THIRD DIVISIO the survey; all distances are correctly shown on the plat rveys have been correctly placed in the ground as shown by rrectly shown. The annexed subdivision of FIRST REARRANGE IVISION was surveyed by myself or under my direct supervis , lakes, ponds, or swamps or public highways and thorough- existing before the platting other than shown on the plat.
I, Jack D. Salo, being first duly that I have, at the request of the propin the foregoing certificate of the propapears on the annexed plat entitled FII The plat is a correct representation of monuments for the guidance of future suplets the outside boundary lines are coment of BLOCK 12 IN SILVER BAY, THIRD D.	rietor thereof, made a careful survey of the property desc prietor and have platted the same into lots, as more fully RST REARRANGEMENT OF BLOCK 12 IN SILVER BAY, THIRD DIVISIO the survey; all distances are correctly shown on the plat rveys have been correctly placed in the ground as shown by rrectly shown. The annexed subdivision of FIRST REARRANGE IVISION was surveyed by myself or under my direct supervis , lakes, ponds, or swamps or public highways and thorough- existing before the platting other than shown on the plat.
I, Jack D. Salo, being first duly that I have, at the request of the proping the foregoing certificate of the propapears on the annexed plat entitled FII The plat is a correct representation of monuments for the guidance of future suplets the outside boundary lines are comment of BLOCK 12 IN SILVER BAY, THIRD D.	rietor thereof, made a careful survey of the property desc prietor and have platted the same into lots, as more fully RST REARRANGEMENT OF BLOCK 12 IN SILVER BAY, THIRD DIVISIO the survey; all distances are correctly shown on the plat rveys have been correctly placed in the ground as shown by rrectly shown. The annexed subdivision of FIRST REARRANGE IVISION was surveyed by myself or under my direct supervis lakes, ponds, or swamps or public highways and thorough-
I, Jack D. Salo, being first duly that I have, at the request of the propin the foregoing certificate of the propapears on the annexed plat entitled FII The plat is a correct representation of monuments for the guidance of future suplets the outside boundary lines are coment of BLOCK 12 IN SILVER BAY, THIRD D.	ristor thereof, made a careful survey of the property described and have platted the same into lots, as more fully RST REARRANGEMENT OF BLOCK 12 IN SILVER BAY, THIRD DIVISION the survey; all distances are correctly shown on the plat rveys have been correctly placed in the ground as shown by rrectly shown. The annexed subdivision of FIRST REARRANGE IVISION was surveyed by myself or under my direct supervise, lakes, ponds, or swamps or public highways and thoroughexisting before the platting other than shown on the plat. Jack D. Salo, Registered No. 1420 Subscribed and sworn to before me this 2/44
I, Jack D. Salo, being first duly that I have, at the request of the propin the foregoing certificate of the propapears on the annexed plat entitled FII The plat is a correct representation of monuments for the guidance of future suplets the outside boundary lines are coment of BLOCK 12 IN SILVER BAY, THIRD D.	rietor thereof, made a careful survey of the property description and have platted the same into lots, as more fully RST REARRANGEMENT OF BLOCK 12 IN SILVER BAY, THIRD DIVISION the survey; all distances are correctly shown on the plat rveys have been correctly placed in the ground as shown by rrectly shown. The annexed subdivision of FIRST REARRANGE IVISION was surveyed by myself or under my direct supervis, lakes, ponds, or swamps or public highways and thorough-existing before the platting other than shown on the plat. Jack D. Salo, Registered No. 1420
I, Jack D. Salo, being first duly that I have, at the request of the propin the foregoing certificate of the propapears on the annexed plat entitled FII The plat is a correct representation of monuments for the guidance of future suplets the outside boundary lines are coment of BLOCK 12 IN SILVER BAY, THIRD D.	ristor thereof, made a careful survey of the property description and have platted the same into lots, as more fully RST REARRANGEMENT OF BLOCK 12 IN SILVER BAY, THIRD DIVISIO the survey; all distances are correctly shown on the plat rveys have been correctly placed in the ground as shown by recetly shown. The annexed subdivision of FIRST REARRANGE IVISION was surveyed by myself or under my direct supervise, lakes, ponds, or swamps or public highways and thoroughexisting before the platting other than shown on the plat. Jack D. Salo, Registered No. 1420 Subscribed and sworn to before me this 2/sl day of Dec., 1955.
I, Jack D. Salo, being first duly that I have, at the request of the proping the foregoing certificate of the proping pears on the annexed plat entitled FII The plat is a correct representation of monuments for the guidance of future suplets the outside boundary lines are comment of BLOCK 12 IN SILVER BAY, THIRD DESIRES AND THE PROPING ALTERNATION OF THE PROPING ALTERNA	rietor thereof, made a careful survey of the property description and have platted the same into lots, as more fully RST REARRANGEMENT OF BLOCK 12 IN SILVER BAY, THIRD DIVISION the survey; all distances are correctly shown on the plat receives have been correctly placed in the ground as shown by recetly shown. The annexed subdivision of FIRST REARRANGE IVISION was surveyed by myself or under my direct supervise, lakes, ponds, or swamps or public highways and thoroughexisting before the platting other than shown on the plat. Jack D. Salo, Registered No. 1420 Subscribed and sworn to before me this 21st day of Dec. 1955.
I, Jack D. Salo, being first duly that I have, at the request of the propin the foregoing certificate of the propapears on the annexed plat entitled FII The plat is a correct representation of monuments for the guidance of future suplet; the outside boundary lines are comment OF BLOCK 12 IN SILVER BAY, THIRD DITTERS are no wet lands, rivers, streams fares laid out, opened or traveled, or silver BAY, THIRD DIVISION, and find the	rietor thereof, made a careful survey of the property prictor and have platted the same into lots, as more fully RST REARRANGEMENT OF BLOCK 12 IN SILVER BAY, THIRD DIVISION the survey; all distances are correctly shown on the plat revers have been correctly placed in the ground as shown by recetly shown. The annexed subdivision of FIRST REARRANGE IVISION was surveyed by myself or under my direct supervise, lakes, ponds, or swamps or public highways and thorough-existing before the platting other than shown on the plat. Jack D. Salo, Registered No. 1420 Subscribed and sworn to before me this 2/2/2 day of Dec., 1955. Class Colombes Notary Public, St. Louis County, Minnesota My commission expires: ined the annexed plat of FIRST REARRANGEMENT OF BLOCK 12 II that it conforms with the platting statutes of the State of
I, Jack D. Salo, being first duly that I have, at the request of the propin the foregoing certificate of the propapears on the annexed plat entitled FII The plat is a correct representation of monuments for the guidance of future surplets the outside boundary lines are coment of BLOCK 12 IN SILVER BAY, THIRD D. There are no wet lands, rivers, streams fares laid out, opened or traveled, or	rietor thereof, made a careful survey of the property description and have platted the same into lots, as more fully RST REARRANGEMENT OF BLOCK 12 IN SILVER BAY, THIRD DIVISIO the survey; all distances are correctly shown on the plat rveys have been correctly placed in the ground as shown by recetly shown. The annexed subdivision of FIRST REARRANGE IVISION was surveyed by myself or under my direct supervise, lakes, ponds, or swamps or public highways and thorough-existing before the platting other than shown on the plat. Subscribed and sworn to before me this 2/sladay of Dec., 1955. Clase Gelander Notary Public, St. Louis County, Minnesota My commission expires: ined the annexed plat of FIRST REARRANGEMENT OF BLOCK 12 In that it conforms with the platting statutes of the State of
I, Jack D. Salo, being first duly that I have, at the request of the propin the foregoing certificate of the propapears on the annexed plat entitled FII The plat is a correct representation of monuments for the guidance of future suplats the outside boundary lines are coment of BLOCK 12 IN SILVER BAY, THIRD D. There are no wet lands, rivers, streams fares laid out, opened or traveled, or SILVER BAY, THIRD DIVISION, and find the Minnesota and the platting requirements.	rietor thereof, made a careful survey of the property description and have platted the same into lots, as more fully RST REARRANGEMENT OF BLOCK 12 IN SILVER BAY, THIRD DIVISION the survey; all distances are correctly shown on the plat receive have been correctly placed in the ground as shown by recetly shown. The annexed subdivision of FIRST REARRANGE IVISION was surveyed by myself or under my direct supervise, lakes, ponds, or swamps or public highways and thorough-existing before the platting other than shown on the plat. Jack D. Salo, Registered No. 1420
I, Jack D. Salo, being first duly that I have, at the request of the propin the foregoing certificate of the propappears on the annexed plat entitled FII The plat is a correct representation of monuments for the guidance of future surplet; the outside boundary lines are comment of BLOCK 12 IN SILVER BAY, THIRD D. There are no wet lands, rivers, streams fares laid out, opened or traveled, or silver BAY, THIRD DIVISION, and find the Minnesota and the platting requirements. Dated, 195 .	Subscribed and sworn to before me this 2/2/ day of <u>Dec.</u> , 1955. Solve Gelander Notary Public, St. Louis County, Minnesota My commission expires: ined the annexed plat of FIRST REARRANGEMENT OF BLOCK 12 IN that it conforms with the platting statutes of the State of s of Lake County, Minnesota.

Auditor of Lake County, Minnesota

Block 12 34 Div.